


CONSULT FACTORY
IF LARGER

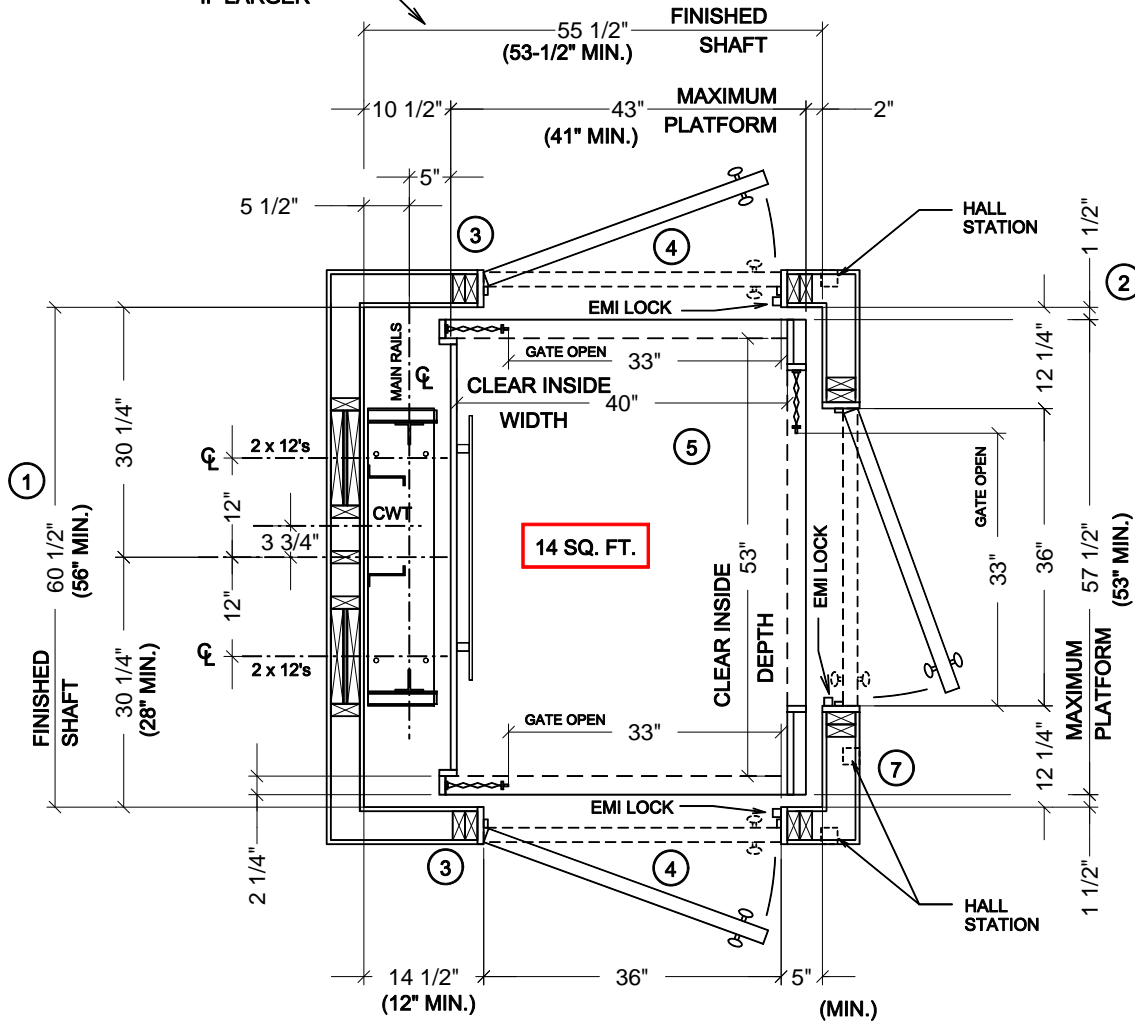

STANDARD HOISTWAY PLAN

SCALE - 1/2" = 1'

NOTE: ALL DIMENSIONS ARE APPROXIMATE

LUXURY LIFT
LLT TRACTION

THE INFORMATION CONTAINED HEREIN IS SOLELY OWNED BY RESIDENTIAL ELEVATORS, INC. ANY REPRODUCTION IN PART OR AS A WHOLE WITHOUT WRITTEN PERMISSION FROM RESIDENTIAL ELEVATORS, INC. IS STRICTLY PROHIBITED.

DRAWN:	CHECKED:	DATE:	REVISION
G.P.	N.W.	10/17/07	NEW DRAWING
G.P.		10/13/09	CHANGE TO 1-1/2" MIN. CLEARANCE
G.P.		6/03/10	ADD LLT DESIGNATION

NOTES:

- ① MINIMUM HOISTWAY DEPTH TO BE 56"
- ② CAR TO WALL (CTW) DIMENSION IS 1-1/2" MIN.
- ③ HOISTWAY DOORS AND FRAMES TO BE INSTALLED IN A 2" x 4" WALL CONSTRUCTION OR RECESSED INTO A DEEPER WALL CONSTRUCTION TO EQUATE TO A 2" x 4" WALL. THIS IS REQUIRED TO COMPLY WITH 3" x 5" RULE.
- ④ HOISTWAY DOORS TO BE SOLID CORE (BY OTHERS.)
- ⑤ CLEAR CAB DIMENSIONS BASED ON A 3/4" FLAT WALL CAB DESIGN. PICTURE FRAME AND FRAME / PANEL CABS - REDUCE CLEAR INSIDE WIDTH BY 1-1/2" AND CLEAR INSIDE DEPTH BY 3/4".
- ⑥ MINIMUM, NON-ADJACENT CORNER RETURN TO BE 9-1/2" FOR GATE STACK.
- ⑦ MINIMUM ADJACENT CORNER RETURN TO BE 12" OR GREATER FOR GATE STACK.



20 RESIDENTIAL DRIVE
CRAWFORDVILLE, FL
32327

ResidentialElevators.com

1-800-832-2004

JOB NAME:
950#, LH RAIL, ADJACENT OPENING,
SCISSOR GATE, 15 SQ. FT.

DRAWING NUMBER
HOR HP7 S14