


CONSULT FACTORY
IF LARGER

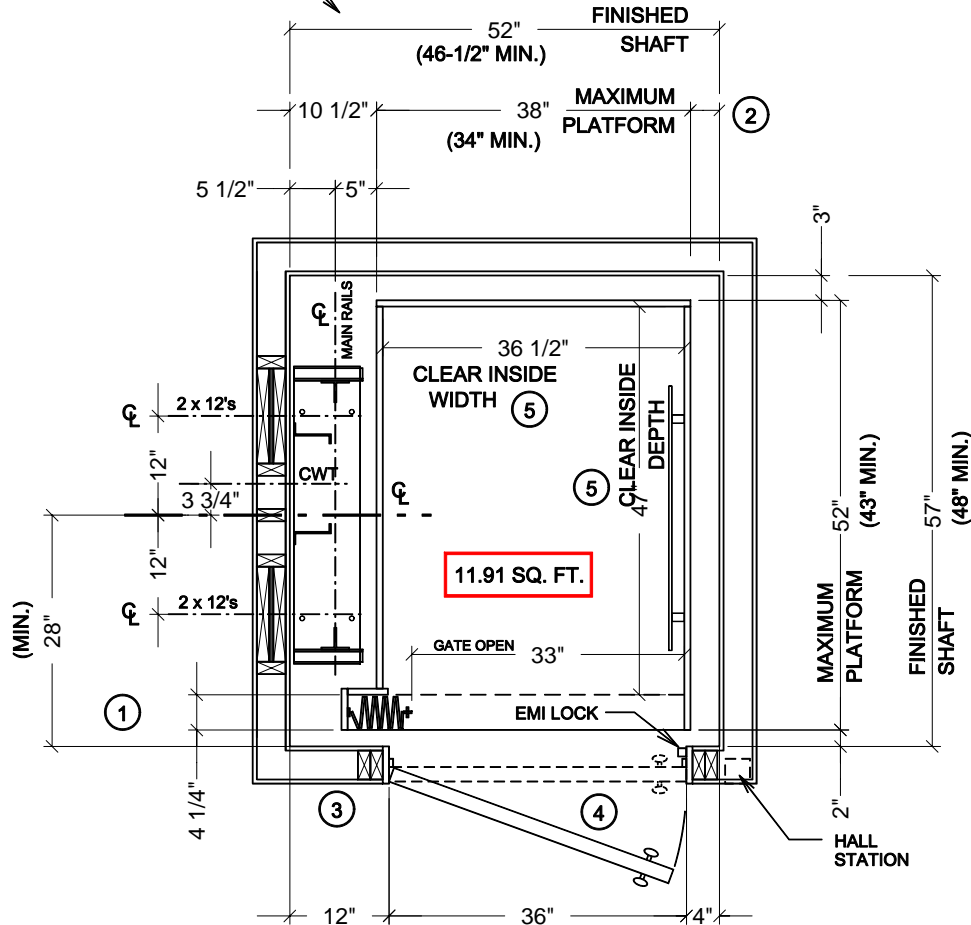

STANDARD HOISTWAY PLAN

SCALE - 1/2" = 1'

NOTE: ALL DIMENSIONS ARE APPROXIMATE

HORIZON LIFT

DRAWN:	CHECKED:	DATE:	REVISION
G.P.	M.C.	01/20/06	NEW DRAWING
G.P.	M.C.	03/01/06	CHANGE TO 28" NOTE 1
G.P.	M.C.	06/27/07	CHANGE MIN. SHAFT TO 48"
G.P.		10/12/09	REDUCE WIDTH 1/2"

NOTES:

- ① IF PLATFORM SIZE IS REDUCED, THEN THE BLOCKING IS TO BE POSITIONED SUCH THAT IT IS CENTERED ON THE PLATFORM. (PLATFORM DEPTH / 2) + 2" = CENTERLINE OF RAIL BLOCKING OFF OF INSIDE FRONT WALL. (MIN. 28" DIMENSION)
- ② CAR TO WALL (CTW) DIMENSION IS 3-1/2" MIN.
- ③ HOISTWAY DOORS AND FRAMES TO BE INSTALLED IN A 2" x 4" WALL CONSTRUCTION OR RECESSED INTO A DEEPER WALL CONSTRUCTION TO EQUATE TO A 2" x 4" WALL. THIS IS REQUIRED TO COMPLY WITH 3" x 5" RULE.
- ④ HOISTWAY DOORS TO BE SOLID CORE (BY OTHERS.)
- ⑤ CLEAR CAB DIMENSIONS BASED ON A 3/4" FLAT WALL CAB DESIGN. PICTURE FRAME AND FRAME / PANEL CABS - REDUCE CLEAR INSIDE WIDTH BY 1-1/2" AND CLEAR INSIDE DEPTH BY 3/4".



20 RESIDENTIAL DRIVE
CRAWFORDVILLE, FL
32327

ResidentialElevators.com

1-800-832-2004

JOB NAME:

950#, LH RAIL, IN-LINE OPENING,
ACCORDION GATE, 12 SQ. FT.

DRAWING NUMBER

HOR HP2 A 12